


For Construction purposes do not scale from this drawing
use figured dimensions only

all dimensions to be checked on site

work to be carried out in accordance with by-laws and
regulations of local authorities and statutory undertakers

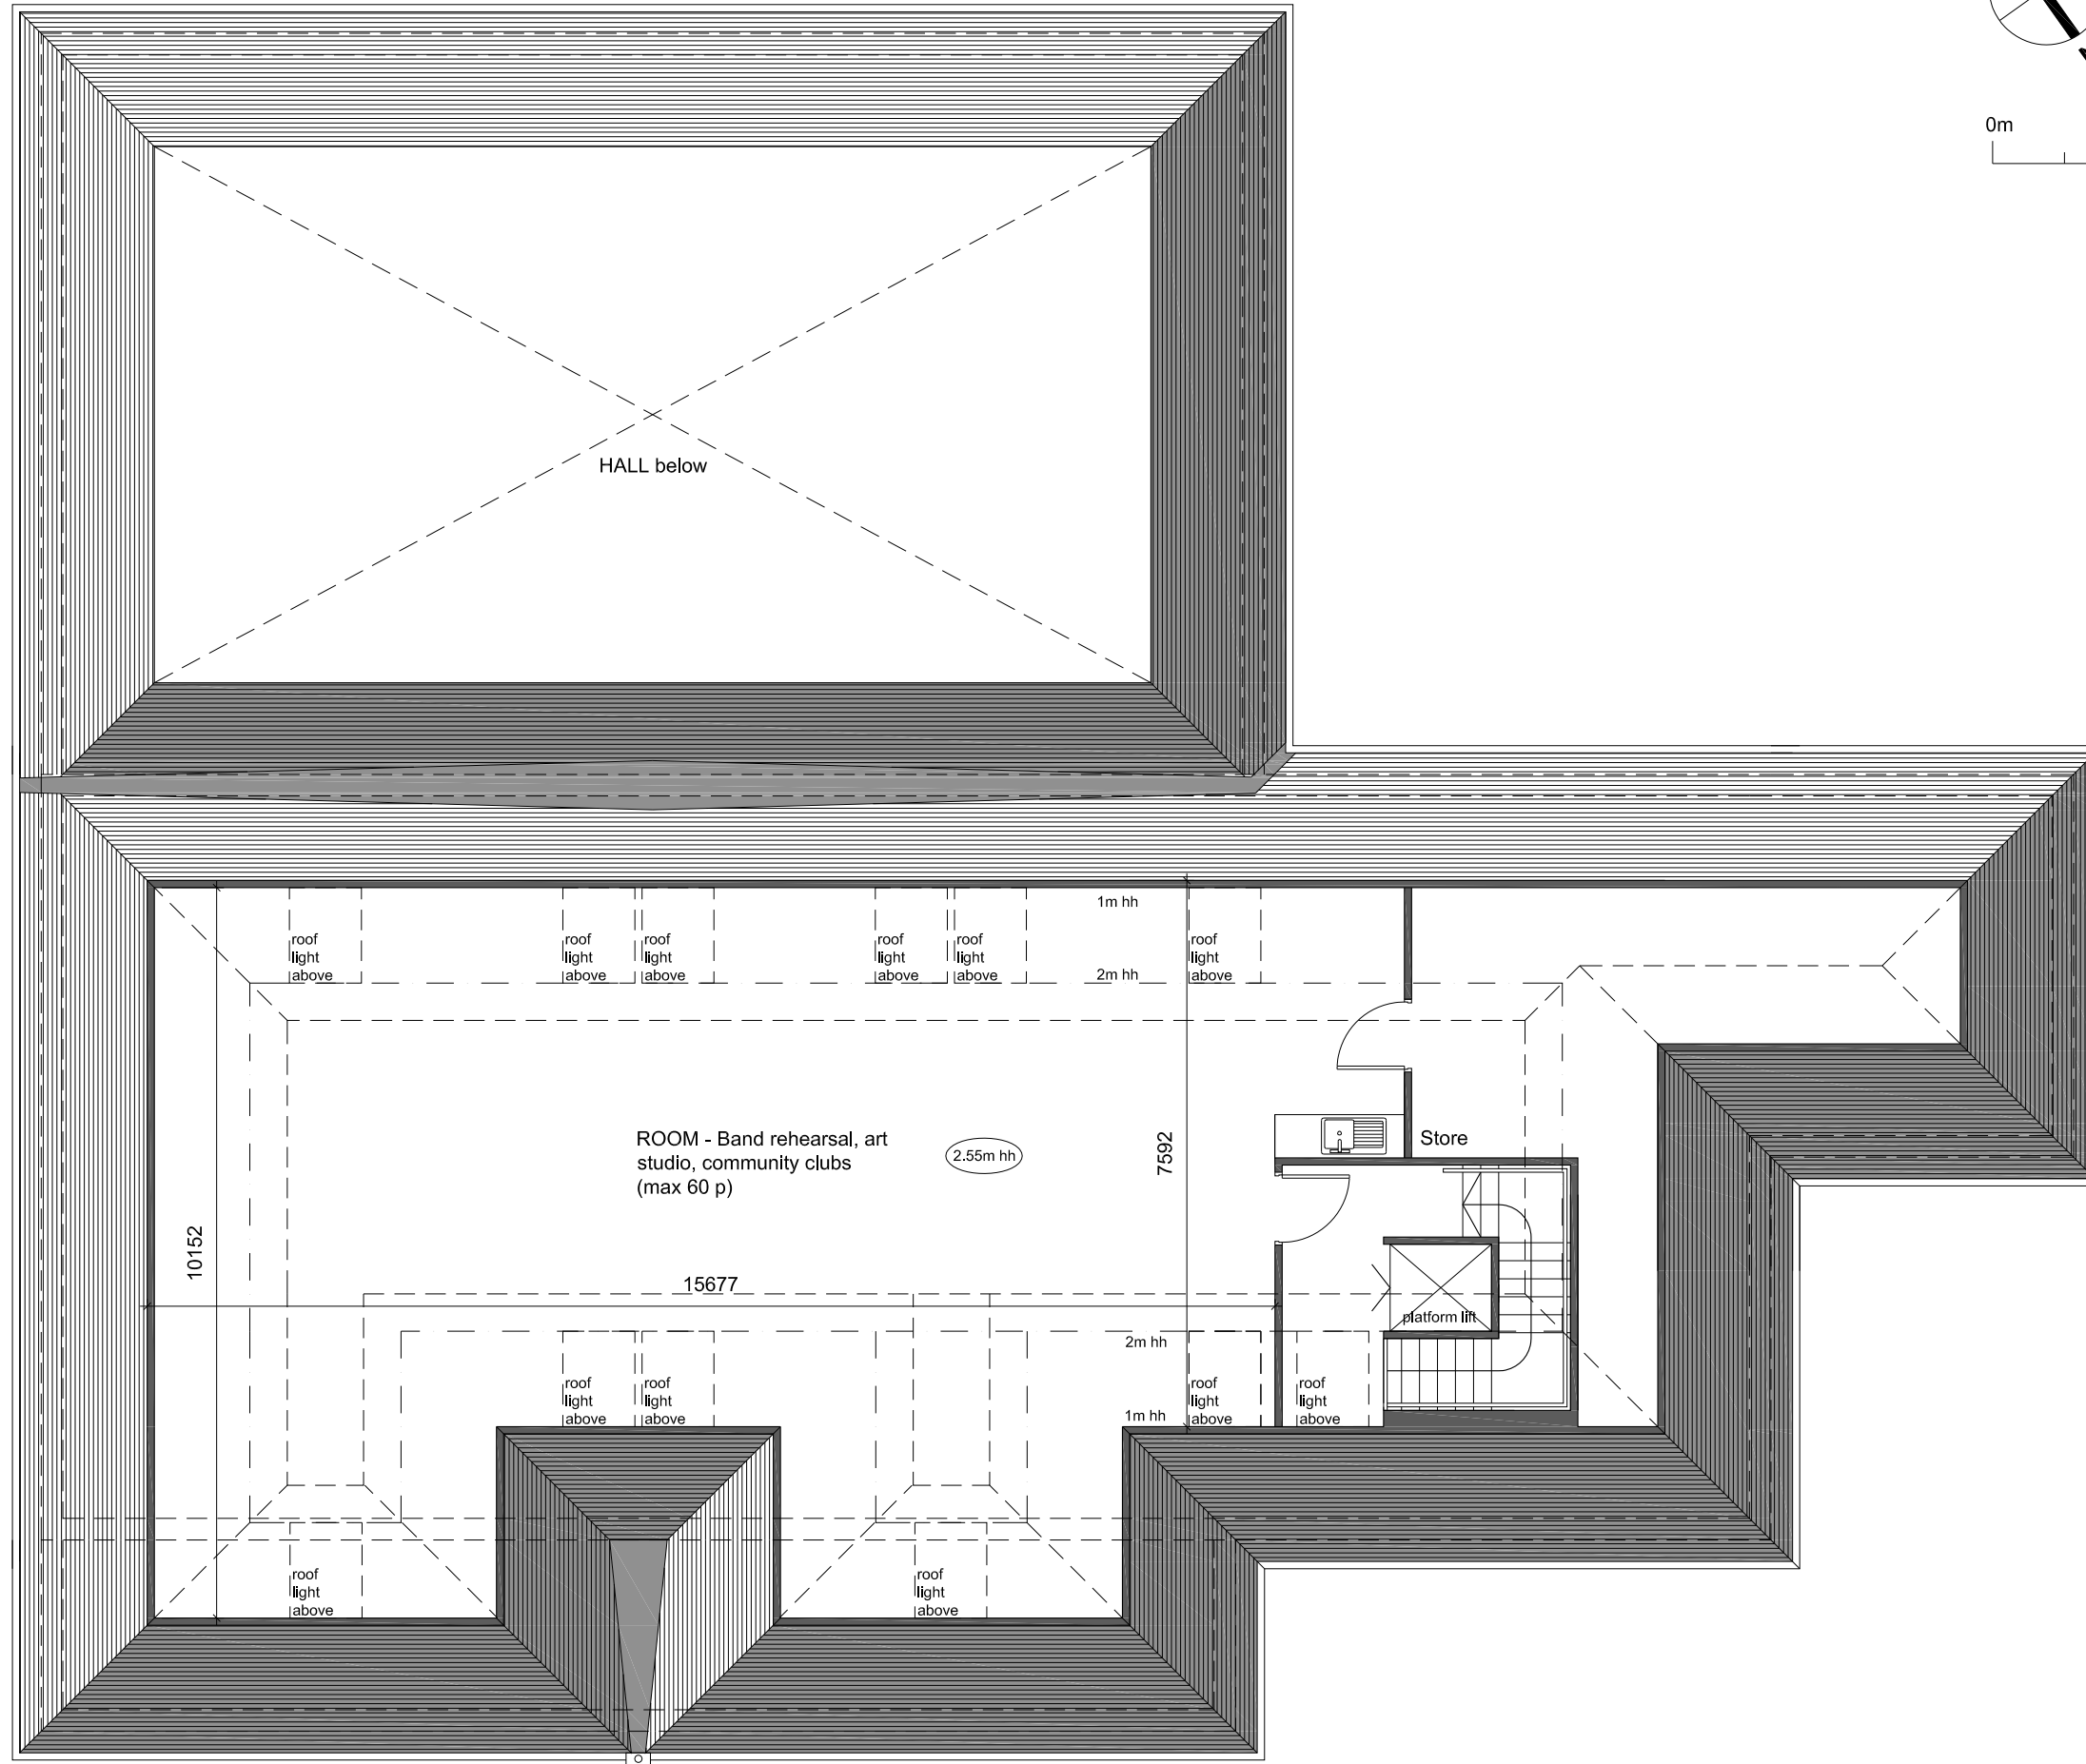


PROPOSED FIRST FLOOR PLAN

| | | |
|-----|-------------|------------|
| P1 | DRAFT | 15.03.2017 |
| REV | DESCRIPTION | DATE |

Cuxton Pavillion
Cuxton

Extensions
Proposed FIRST Floor Plan

| | |
|------------------|-------|
| Scale @ A3 | 1:100 |
| Created | |
| Purpose of Issue | DRAFT |

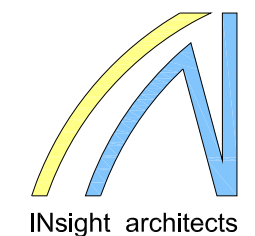

The Joiners Shop W: www.insightarch.co.uk
The Historic Dockyard T: 01634 420161
Chatham, Kent ME4 4TZ E: info@insightarch.co.uk

| | | |
|---------------|----------------|-----|
| Job Reference | Drawing Number | Rev |
| 16-138 | 006 | P1 |