


For Construction purposes do not scale from this drawing
use figured dimensions only

all dimensions to be checked on site

work to be carried out in accordance with by-laws and
regulations of local authorities and statutory undertakers

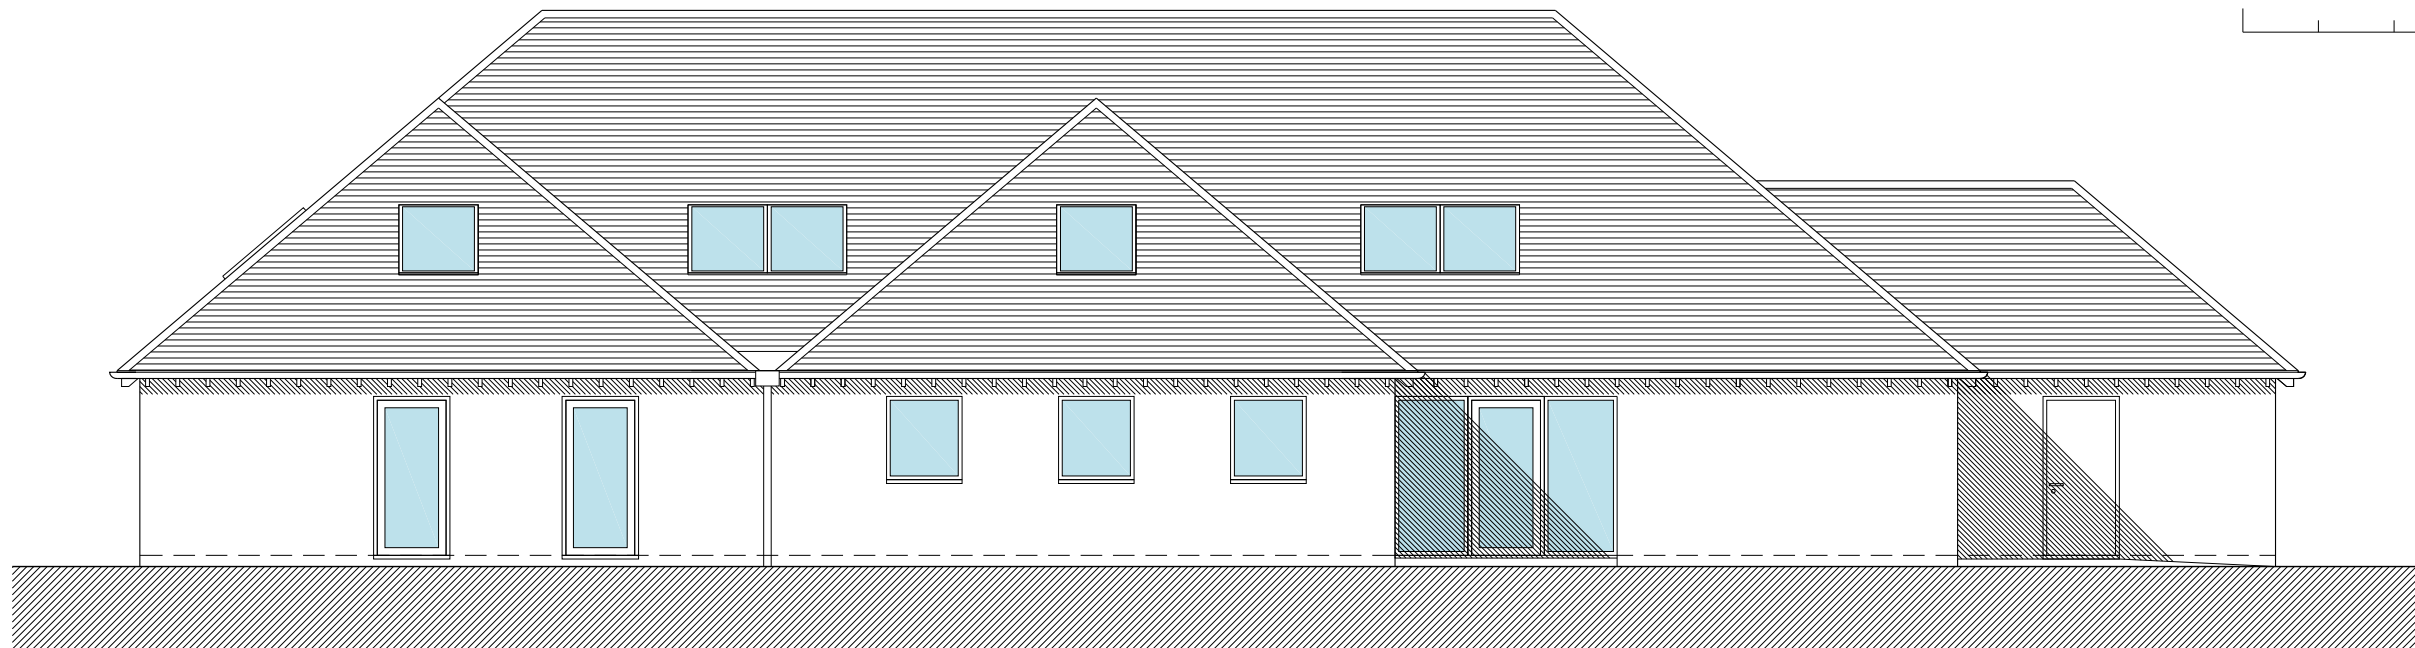


PROPOSED FRONT (NORTH) ELEVATION

P1	DRAFT	15.11.2017
REV	DESCRIPTION	DATE


Cuxton Pavillion
Cuxton

Extensions
Front Elevations

Scale @ A3	1:100
Created	
Purpose of Issue	DRAFT

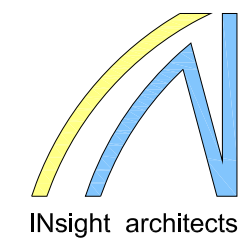

The Joiners Shop W: www.insightarch.co.uk
The Historic Dockyard T: 01634 420161
Chatham, Kent ME4 4TZ E: info@insightarch.co.uk

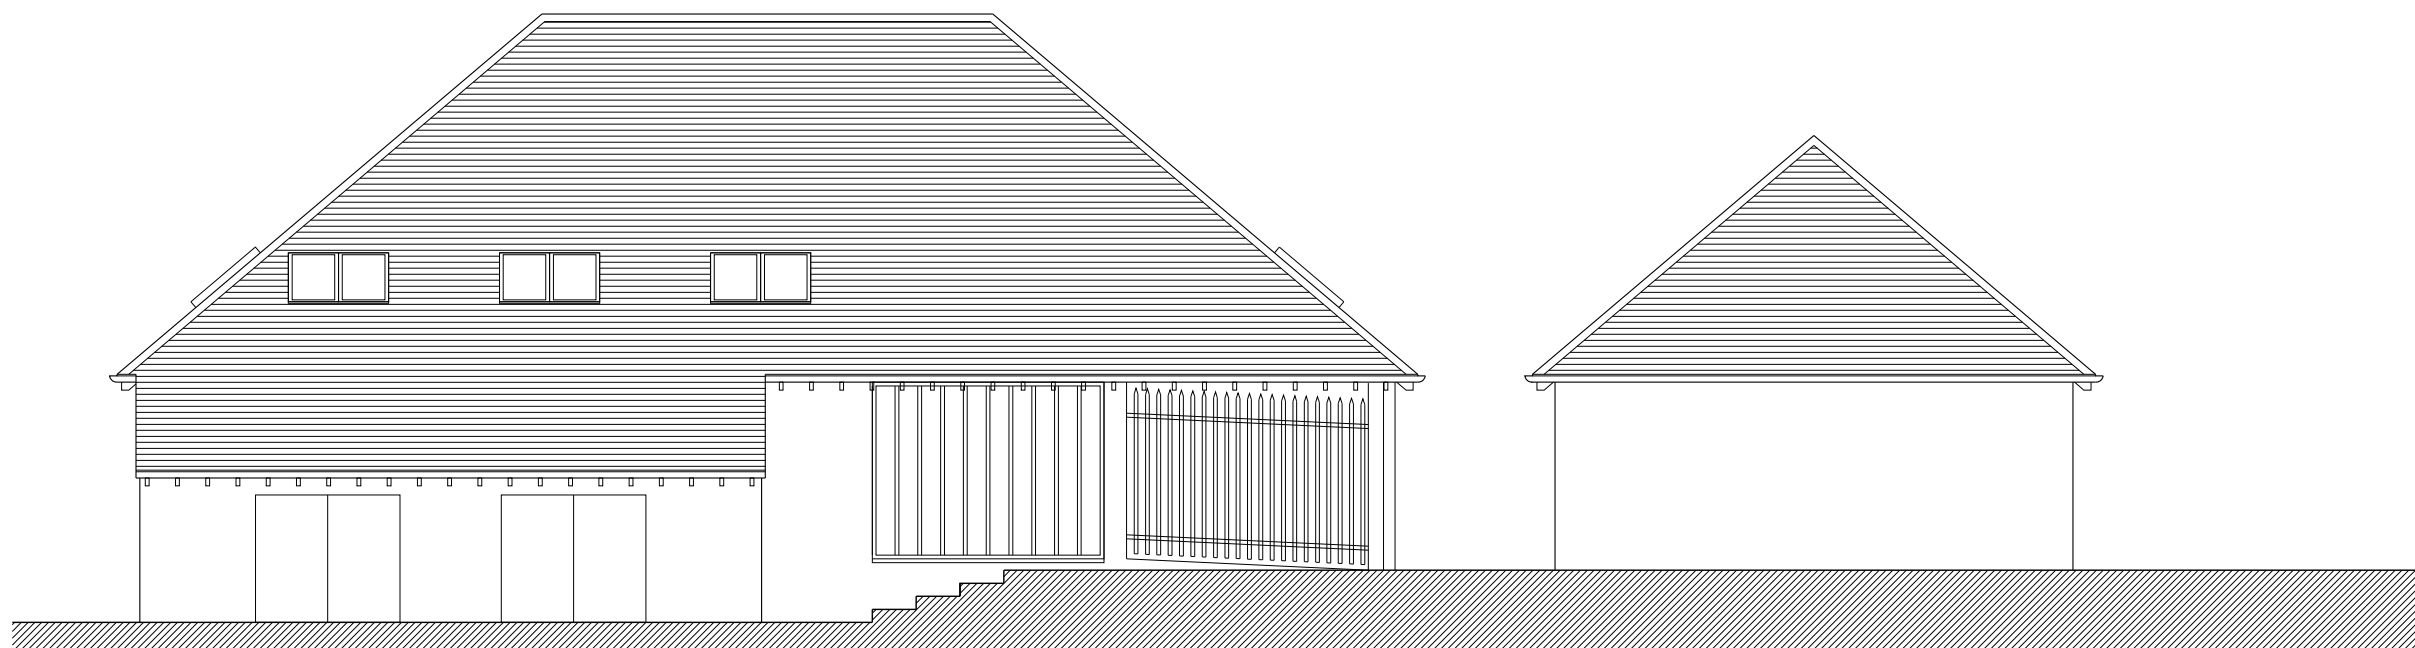

EXISTING FRONT (NORTH) ELEVATION

Job Reference	Drawing Number	Rev
---------------	----------------	-----

16-138 010 P1