


For Construction purposes do not scale from this drawing  
use figured dimensions only

all dimensions to be checked on site

work to be carried out in accordance with by-laws and  
regulations of local authorities and statutory undertakers

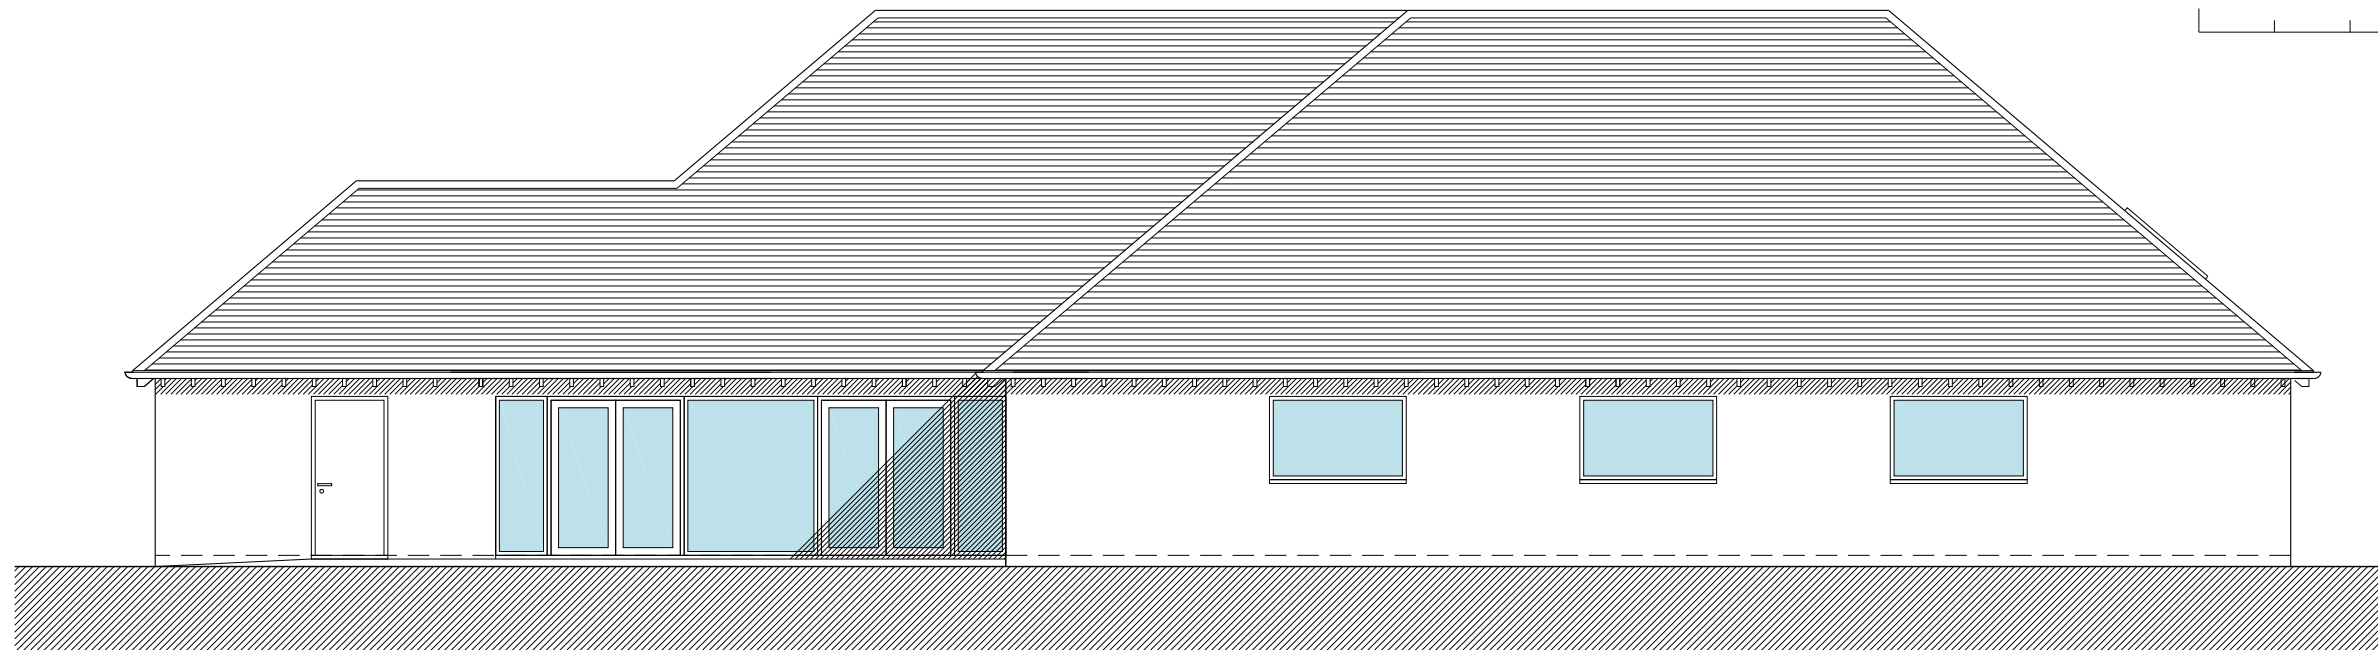



PROPOSED REAR (SOUTH) ELEVATION

P1	DRAFT	15.11.2017
REV	DESCRIPTION	DATE

Cuxton Pavillion  
Cuxton

Extensions  
Rear Elevations

Scale @ A3	1:100
Created	
Purpose of Issue	DRAFT

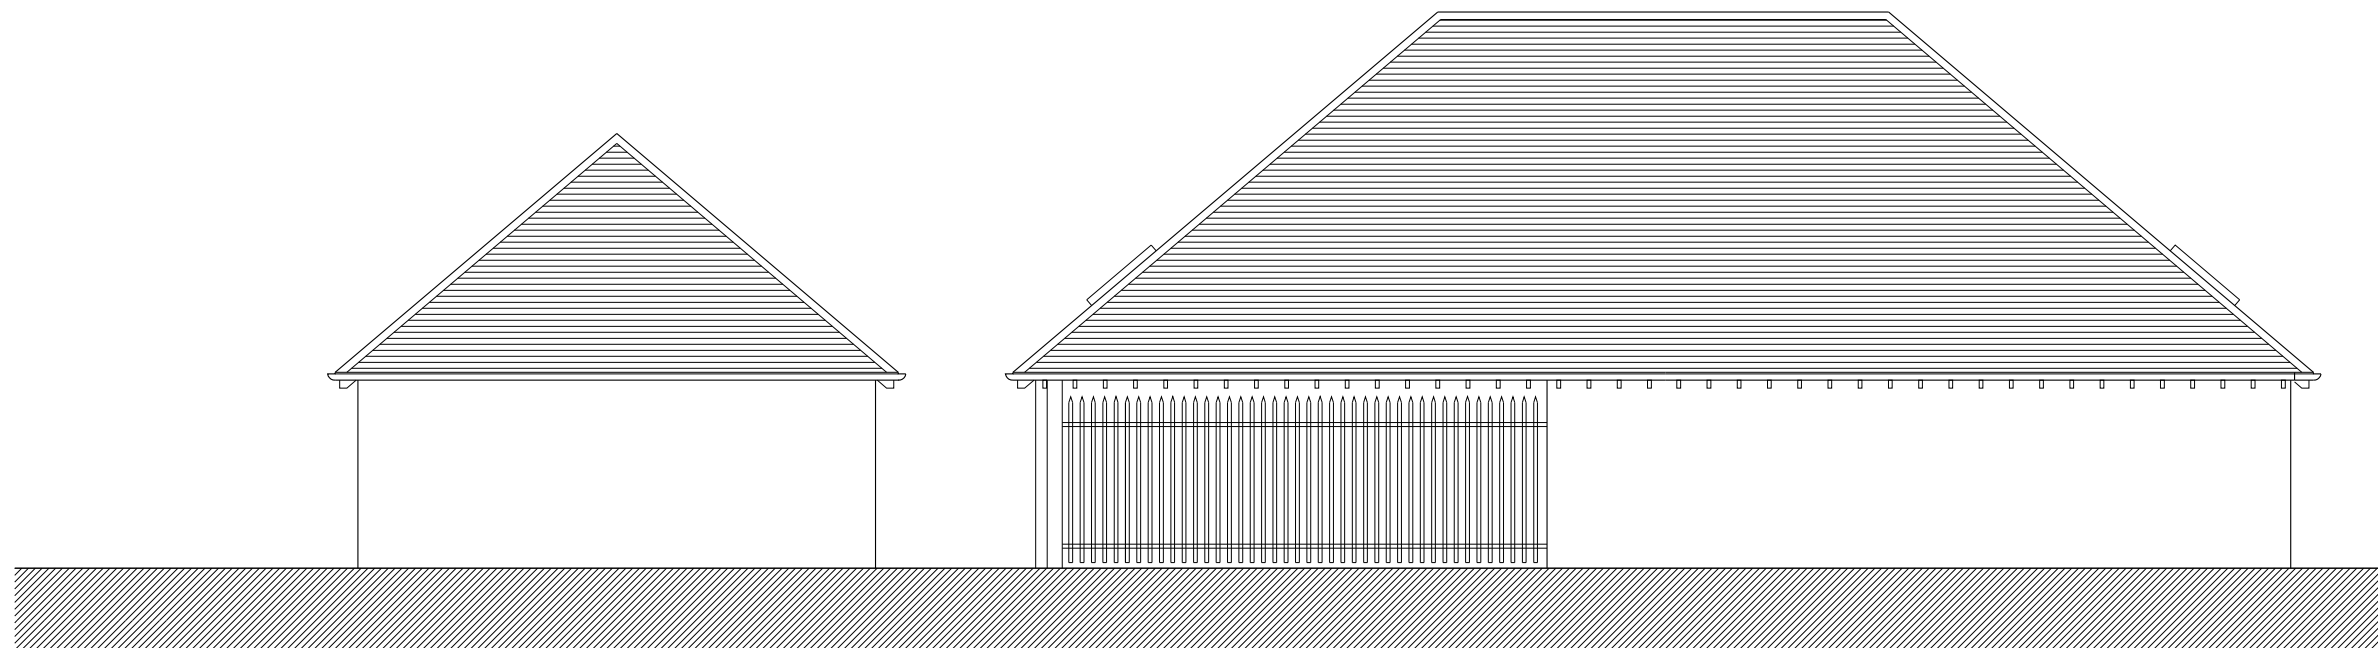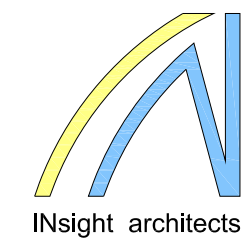

EXISTING REAR (SOUTH) ELEVATION

The Joiners Shop W: [www.insightarch.co.uk](http://www.insightarch.co.uk)  
The Historic Dockyard T: 01634 420161  
Chatham, Kent ME4 4TZ E: [info@insightarch.co.uk](mailto:info@insightarch.co.uk)

Job Reference	Drawing Number	Rev
16-138	012	P1