
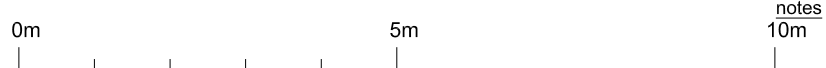


For Construction purposes do not scale from this drawing
use figured dimensions only

all dimensions to be checked on site

work to be carried out in accordance with by-laws and
regulations of local authorities and statutory undertakers

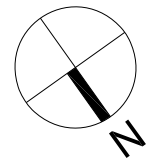


P3	Amendments as per client comments	15.03.2018
P2	Amendments as per client comments	20.04.2017
P1	DRAFT	15.03.2017
REV	DESCRIPTION	DATE

Cuxton Pavillion
Cuxton


Extensions
Proposed GROUND Floor Plan

Scale @ A3	1:100
Created	
Purpose of Issue	DRAFT

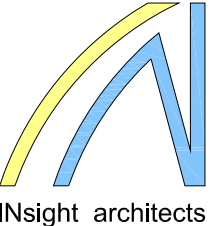

The Joiners Shop W: www.insightarch.co.uk
The Historic Dockyard T: 01634 420161
Chatham, Kent ME4 4TZ E: info@insightarch.co.uk

Job Reference	Drawing Number	Rev
16-138	005	P3

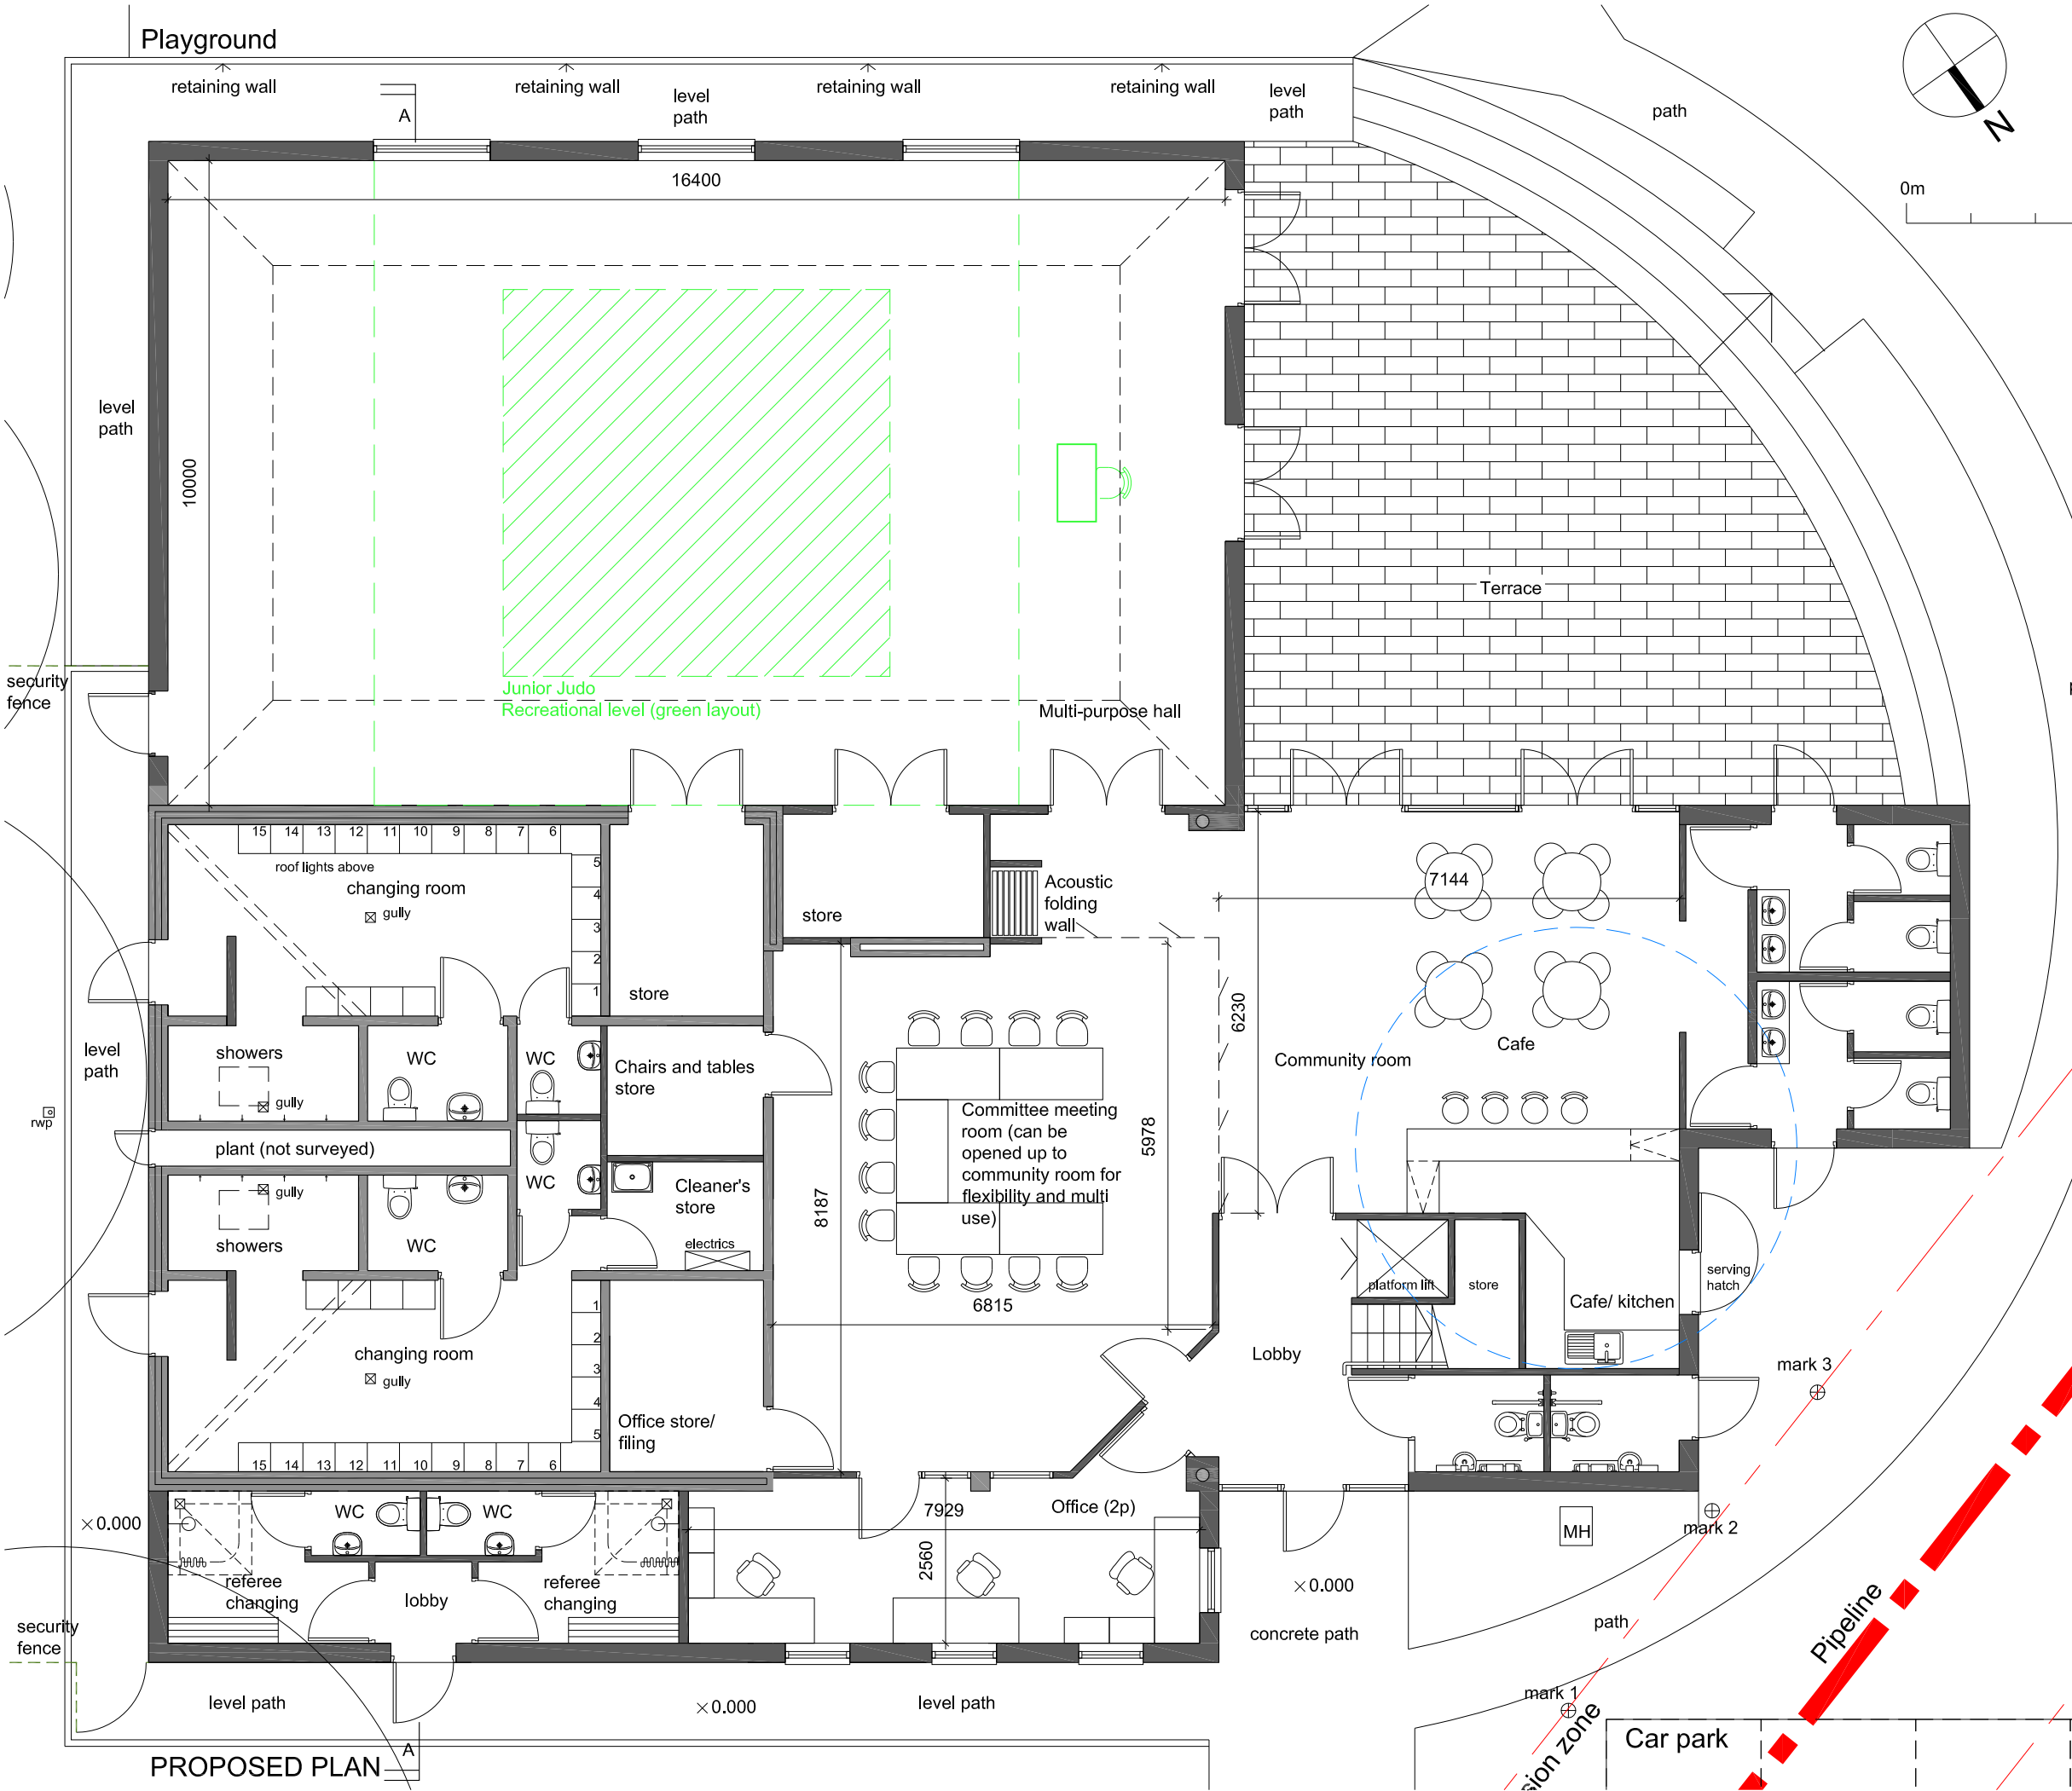

PROPOSED PLAN