



For Construction purposes do not scale from this drawing  
use figured dimensions only

all dimensions to be checked on site

work to be carried out in accordance with by-laws and  
regulations of local authorities and statutory undertakers

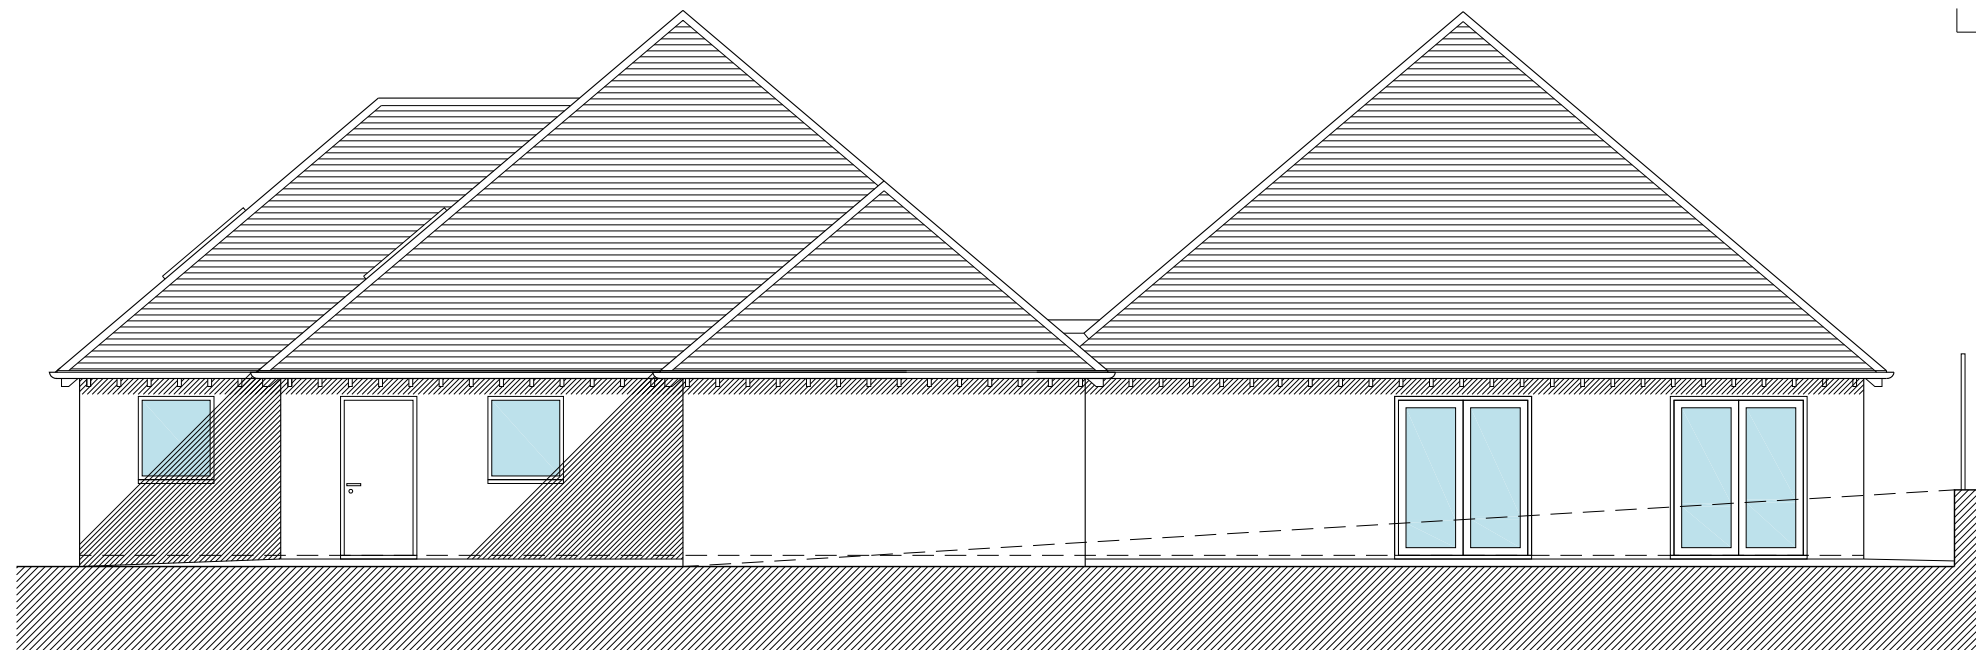

PROPOSED SIDE (WEST) ELEVATION

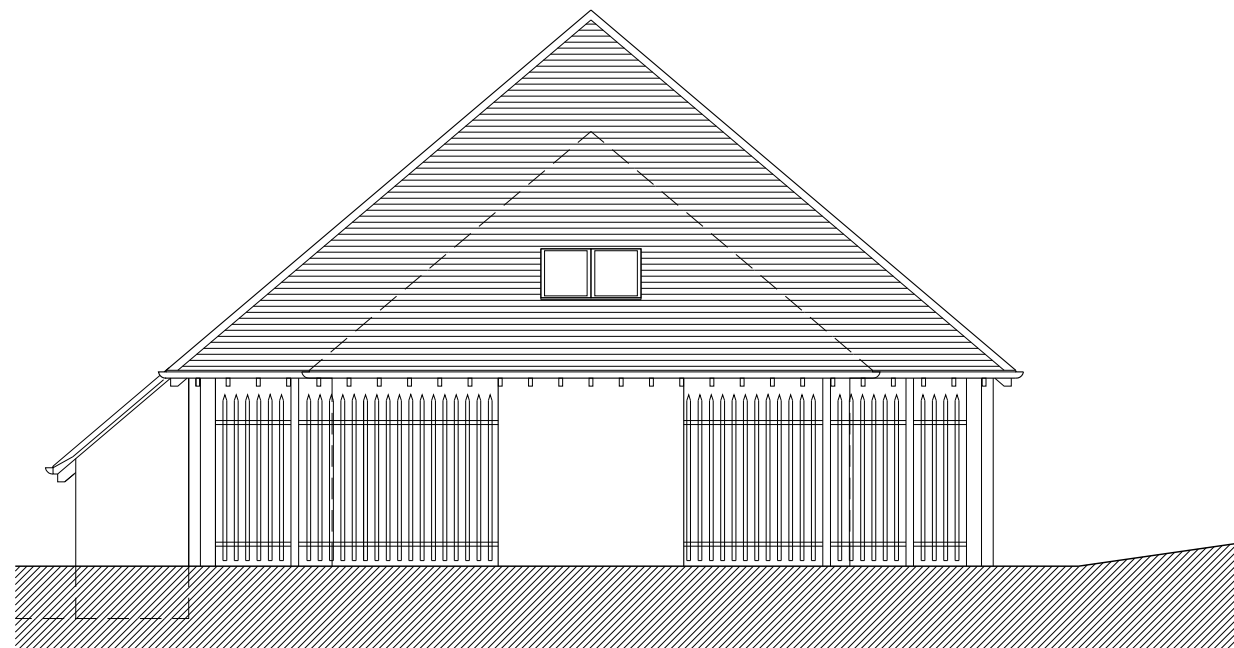


EXISTING SIDE (WEST) ELEVATION

P1	DRAFT	15.11.2017
REV	DESCRIPTION	DATE

Cuxton Pavillion  
Cuxton

Extensions  
Side (West) Elevations

Scale @ A3	1:100
Created	
Purpose of Issue	DRAFT

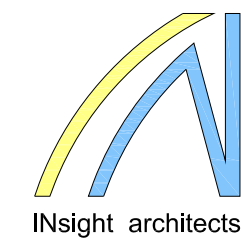

The Joiners Shop W: [www.insightarch.co.uk](http://www.insightarch.co.uk)  
The Historic Dockyard T: 01634 420161  
Chatham, Kent ME4 4TZ E: [info@insightarch.co.uk](mailto:info@insightarch.co.uk)

Job Reference	Drawing Number	Rev
16-138	011	P1